
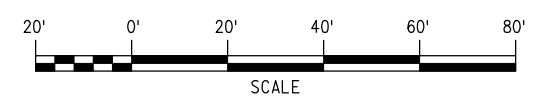
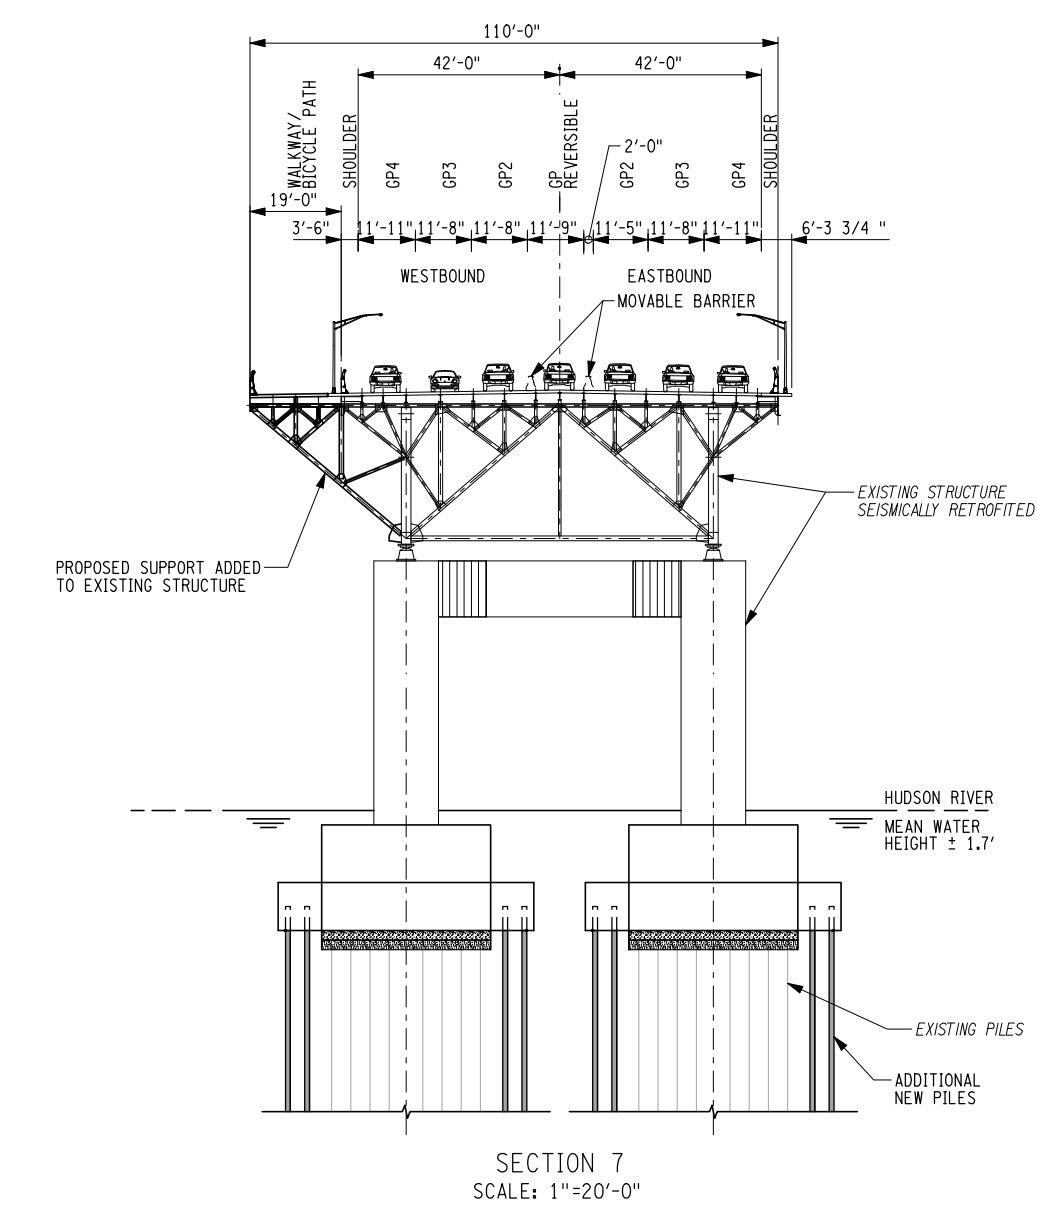
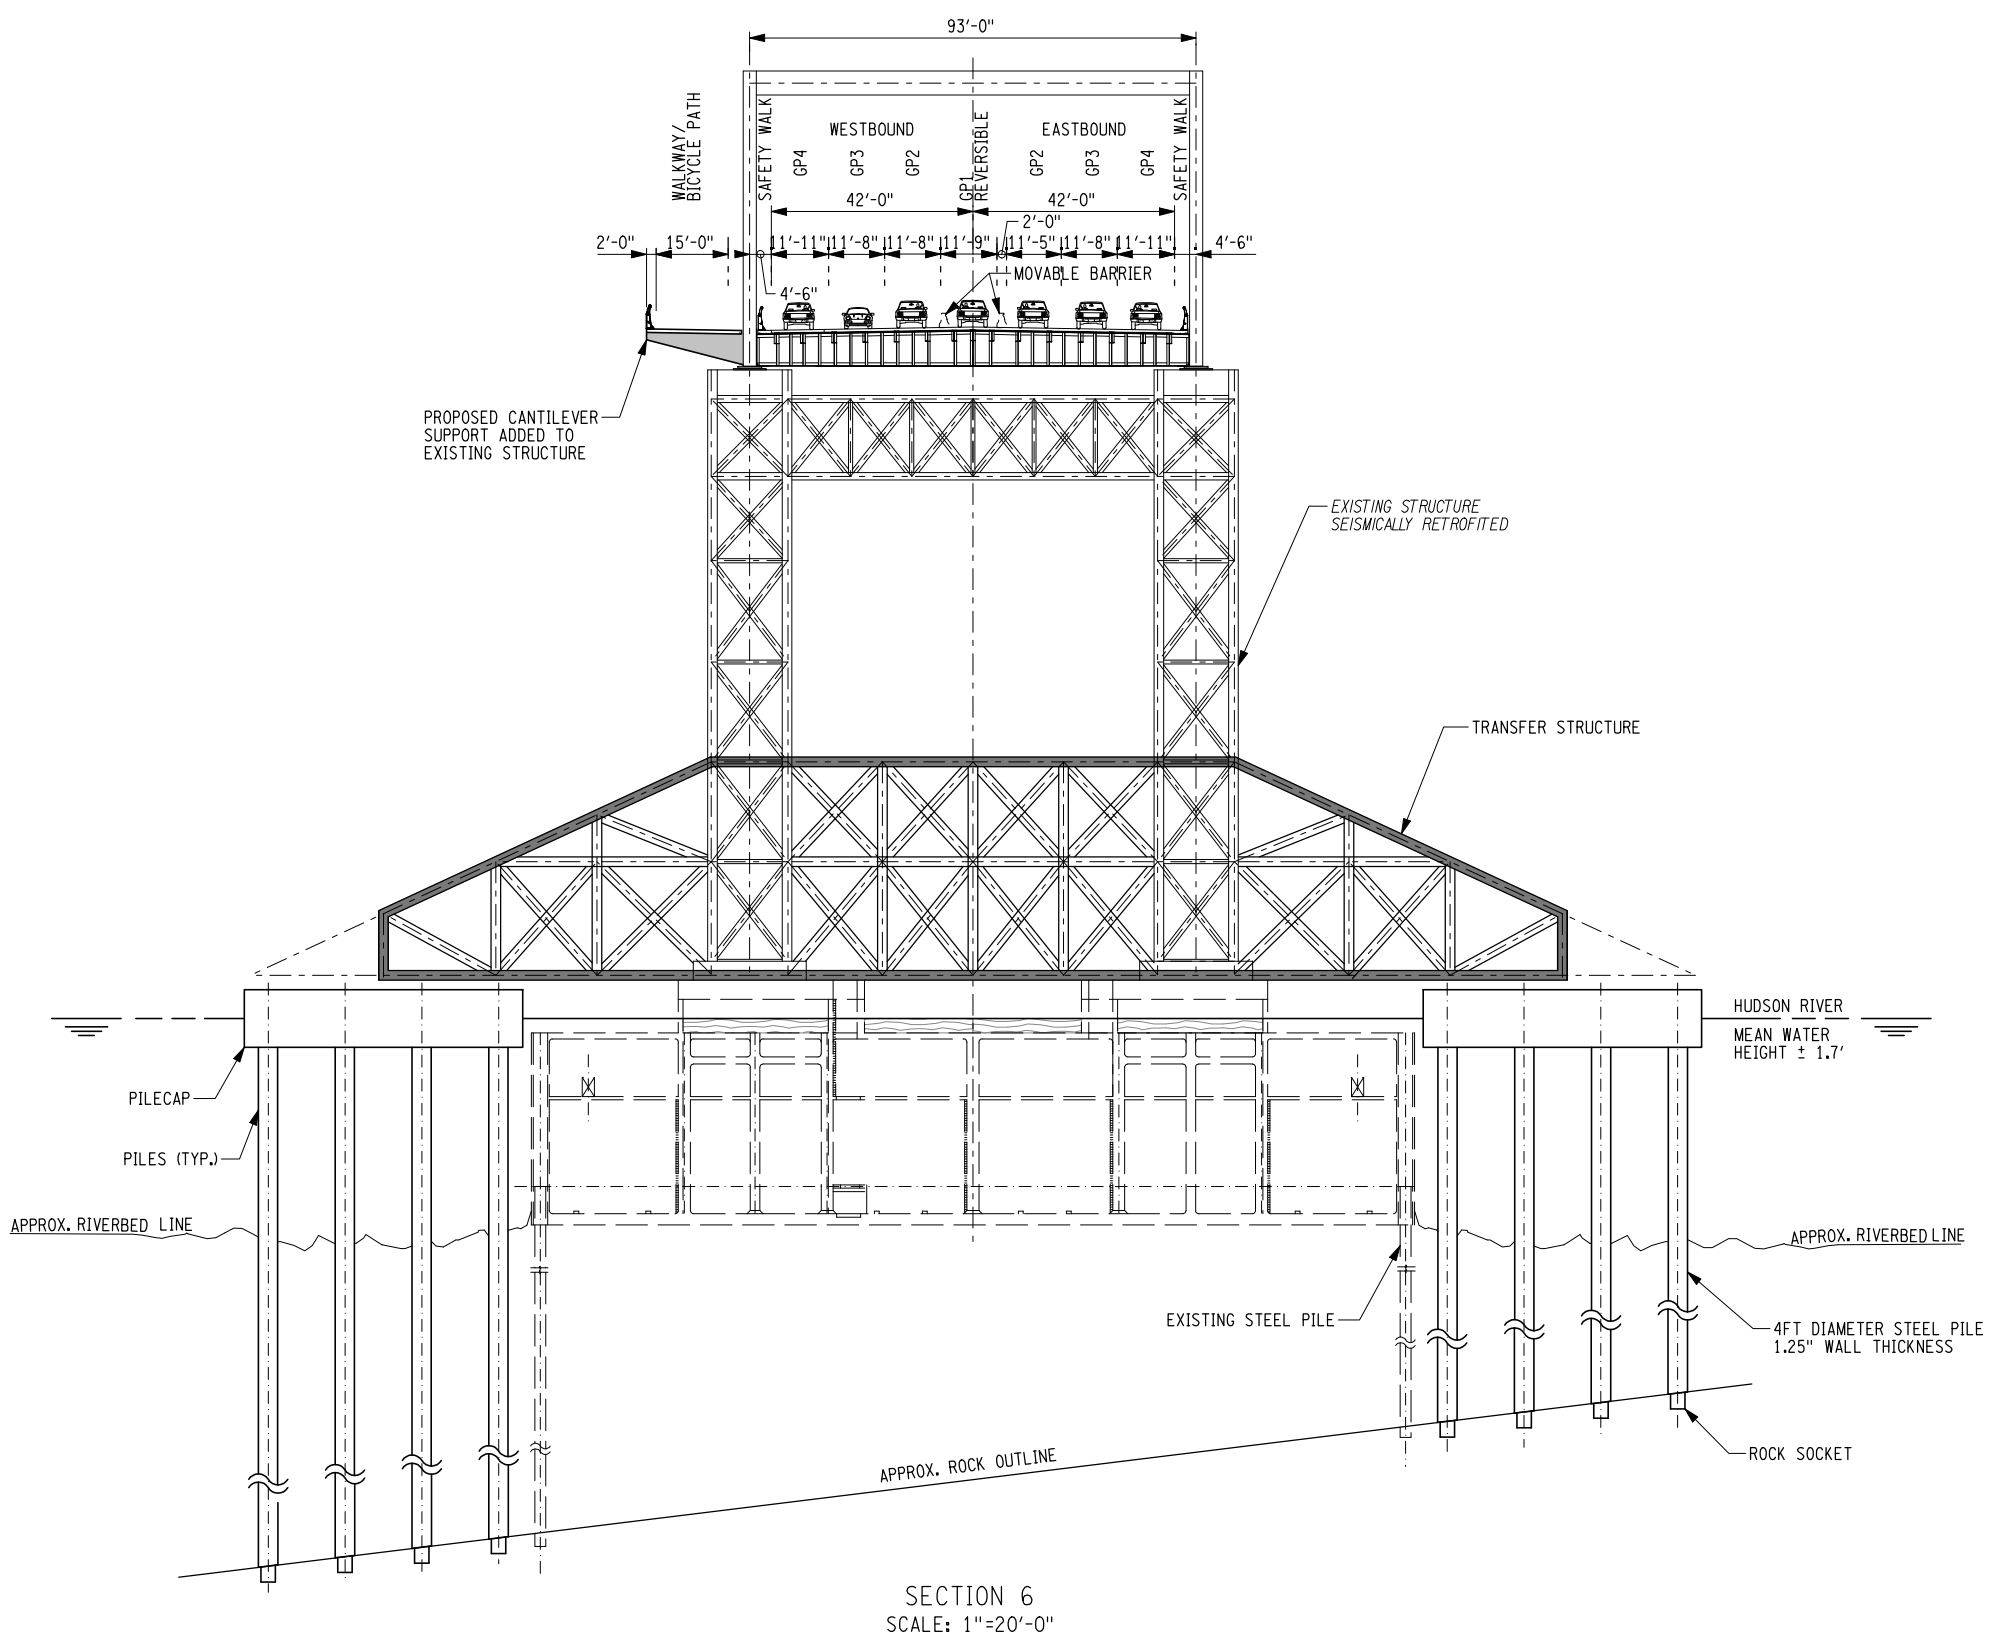


N:\S001\N1  
 ...TappanZee\_Bridge\_Corridor\_Plan\_005.dwg  
 3/20/2009 3:48:03 PM  
 3/20/2009 3:48:03 PM  
 v:\projects\138271\drawing\del\sheet\bridge\_corridor\N1\_12\_3251.dwg

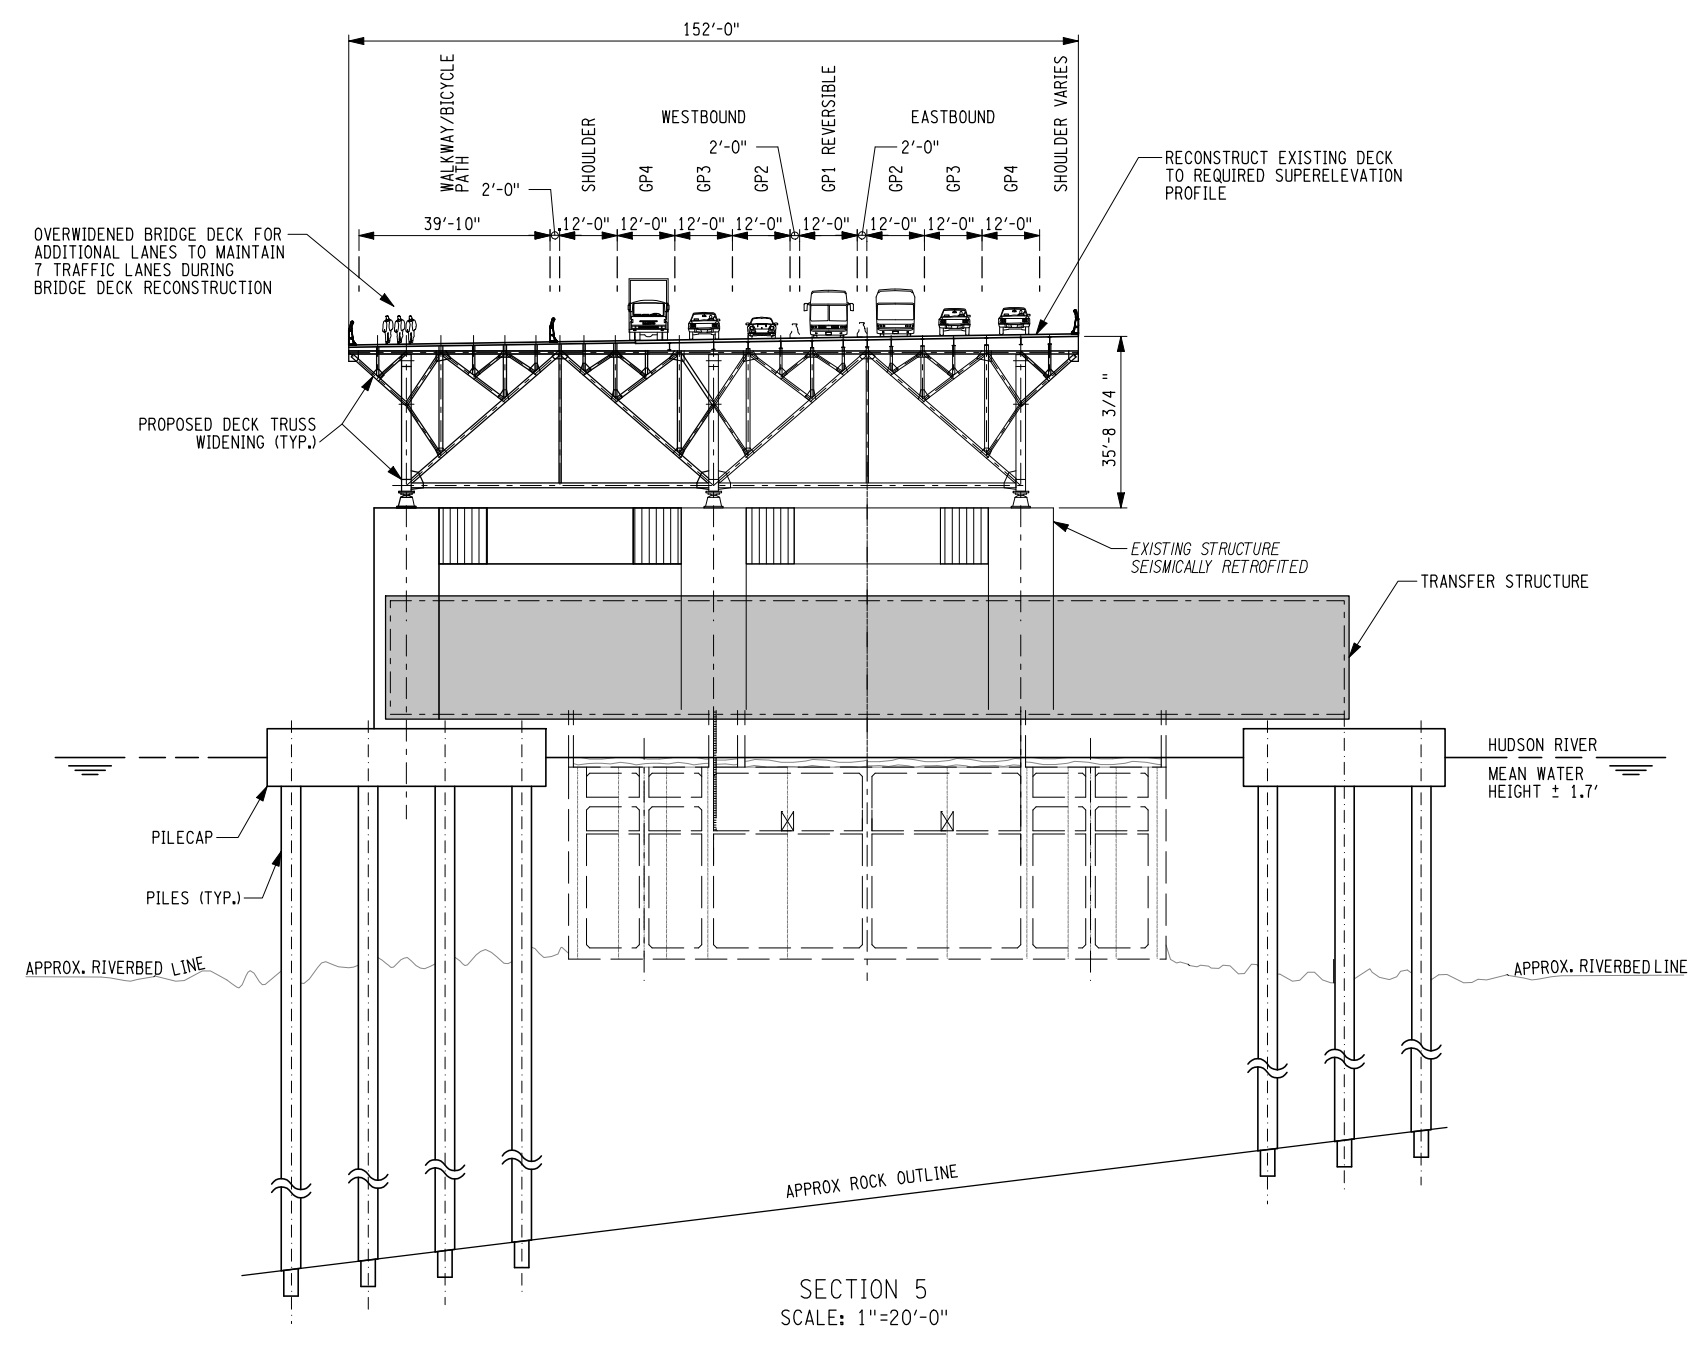

REV	DATE	DESCRIPTION	BY
REVISIONS			
TAPPAN ZEE BRIDGE / I-287 CORRIDOR PROJECT <b>ARUP</b> 35 AVENUE OF THE AMERICAS NEW YORK, NY 10018 TEL: 212 904 4000			
FILE OF DRAWING: OPTION 1 EXIST. BRIDGE W/NEW CAUSEWAY SECTIONS (SHEET 2 OF 2) BRIDGE CROSSING PLAN			
New York State Department of Transportation Thruway Authority Metro-North Railroad			
PROJECT NUMBER	DATE	DRAWING NUMBER	SCALE
D213124	MAR 2009	AL72-3251	